

**Ingenium, Inc.**<sup>TM</sup>

4085 Devereux Chase  
 Roswell, GA 30075  
 678.315.1751

Scale: NTS

Date: 6/26/2024

Project:


Conceptual Bulkhead Design  
 Concrete Cap/Wale &  
 Deadman

Sheet 1 of 2

Conceptual Bulkhead  
 Design  
 Not for Construction

Certified only with seal, signature, and  
 date

NOTE:  
Noted variables in design are to be decided on by a local, registered engineer.

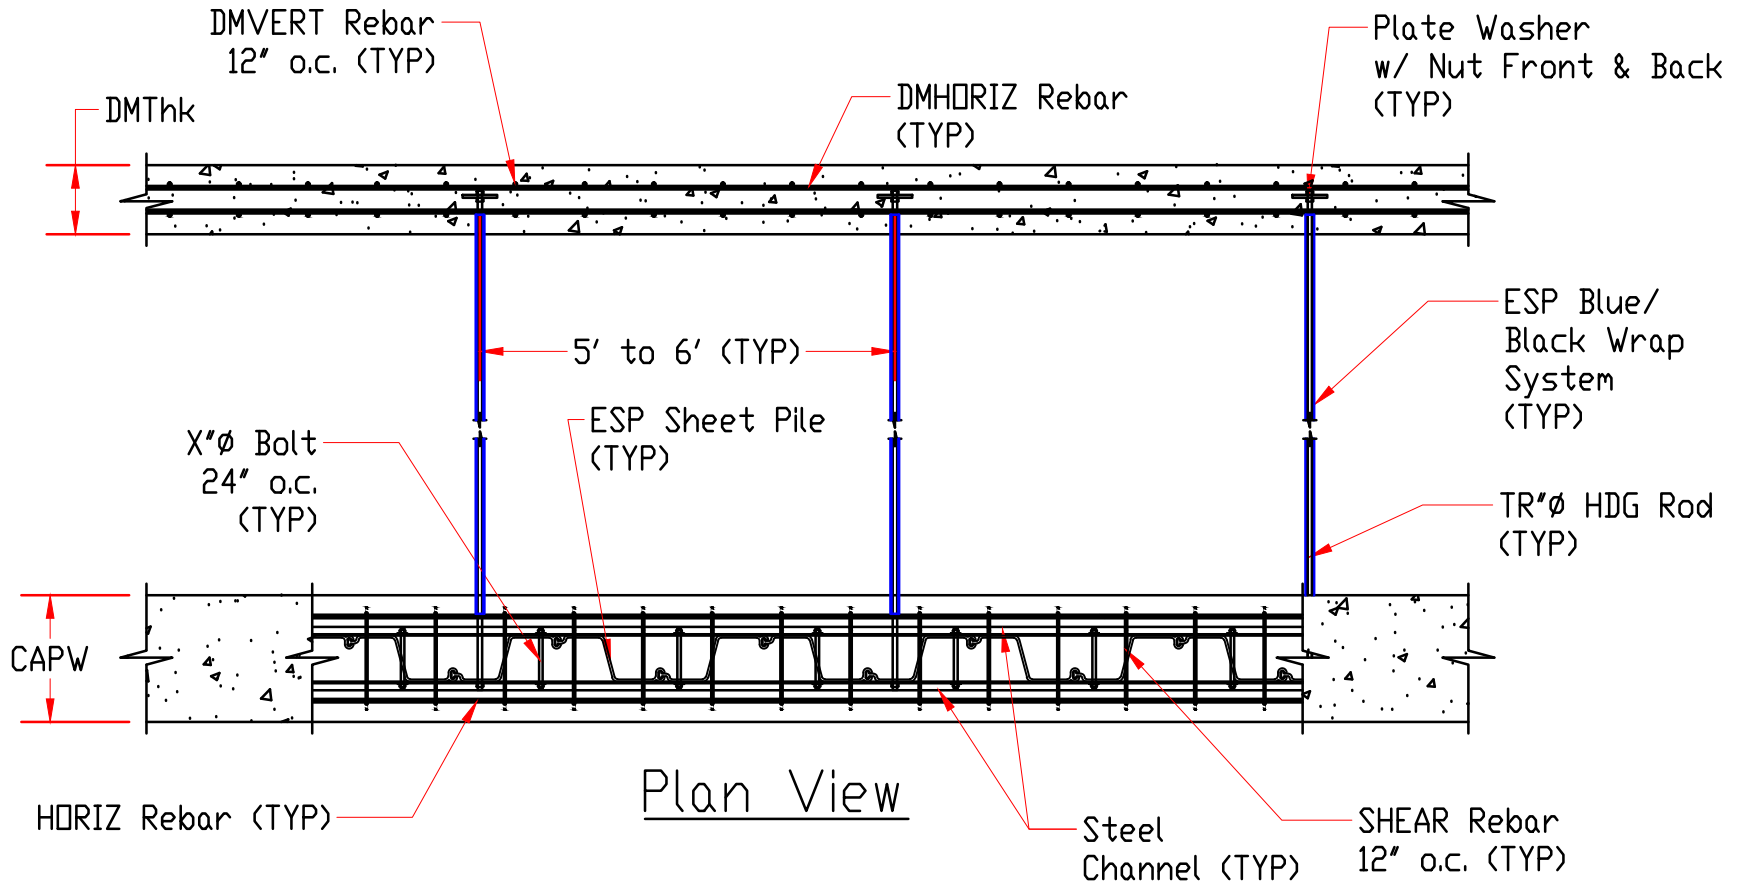

Plan View




**Ingenium, Inc.**<sup>TM</sup>  
4085 Devereux Chase  
Roswell, GA 30075  
678.315.1751

Scale: NTS

Date: 6/26/2024

Project:  
Conceptual Bulkhead Design  
Concrete Cap/Wale &  
Deadman

 

Sheet 2 of 2

Conceptual Bulkhead Design  
Not for Construction

Certified only with seal, signature, and date